



Police Facility Status Report

City Council Meeting

January 7, 2025



Brief History

- Current Building 50+ Years Old
- 7 + Year Project
- Council Priority last 3 years



Brief History

- June 2022: Council appoints a Police Building Ad Hoc Committee
- June 2023: PSA to Indigo Architects \$300,0000
 - Building Assessment
 - Space Programming Needs for PD
 - Generate Schematic Designs



Brief History

January 2024: Council Report from Ad Hoc

- Conditions Report
- Space Programming Needs
- Discussion included exploring building on another site, such as Vista Lobos & Potential Costs \$30 Million (New Building & Renovation of Existing Site)
- Six additional Months of Public Meetings, Listening Sessions, Tours to seek public comment



Brief History

July 2024- Council Report

Council Direction:

- Maintain the “Bones” of the existing building
 - * Accommodate all PD programs
 - * PW functions (to extent that space is available)
- Identify PW functions that cannot be accommodated on site
- Consider Program growth potential 50-year functionality



Review of Plans


- Plans developed by Indigo with Staff Comments
- Captures all of Councils Direction from July 2024 Meeting
- Includes all of Needs for PD and PW

Does not show architectural design



Review of Plans



 



Review of Plans




PLAZA HAS BEEN LOWERED WHICH INCREASES VISUAL CONNECTIVITY BETWEEN JUNIPERO STREET AND THE NEIGHBORHOOD EAST OF TORRES STREET.

STREET VIEW TO OPEN PLAZA



Review of Plans

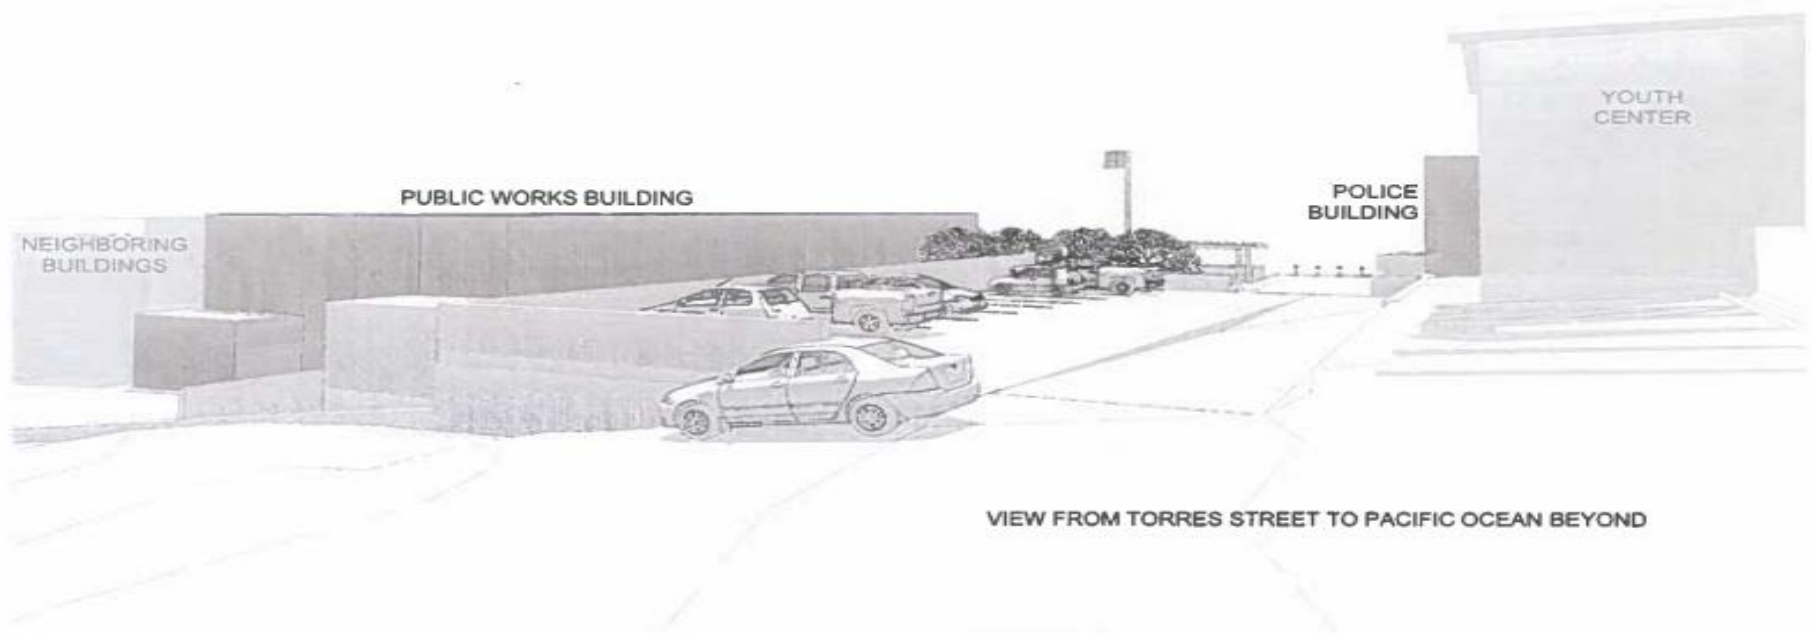

STREET VIEW FROM TORRES
CONCEPTUAL BUILDING MASSING STUDY (NO ARCHITECTURAL DETAILS SHOWN)

TORRES STREET


YOUTH CENTER

POLICE BUILDING

PUBLIC WORKS BUILDING ROOF


FOURTH AVENUE

(4) COVERED PARKING SPACES

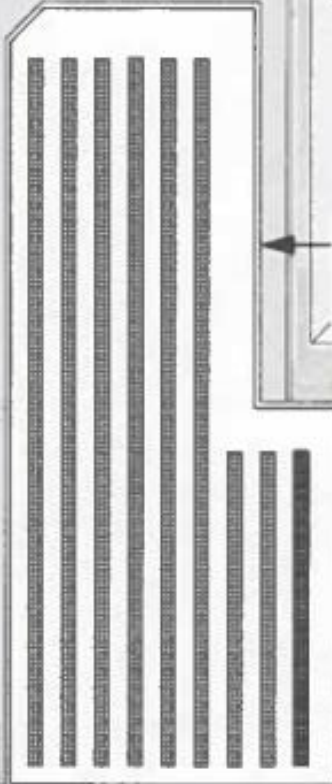


CONCEPTUAL PROGRAMMATIC PLAN - LEVEL 3
POLICE & PUBLIC WORKS FACILITY @ 4TH AVE. & JUNIPERO ST.

JUNIPERO STREET

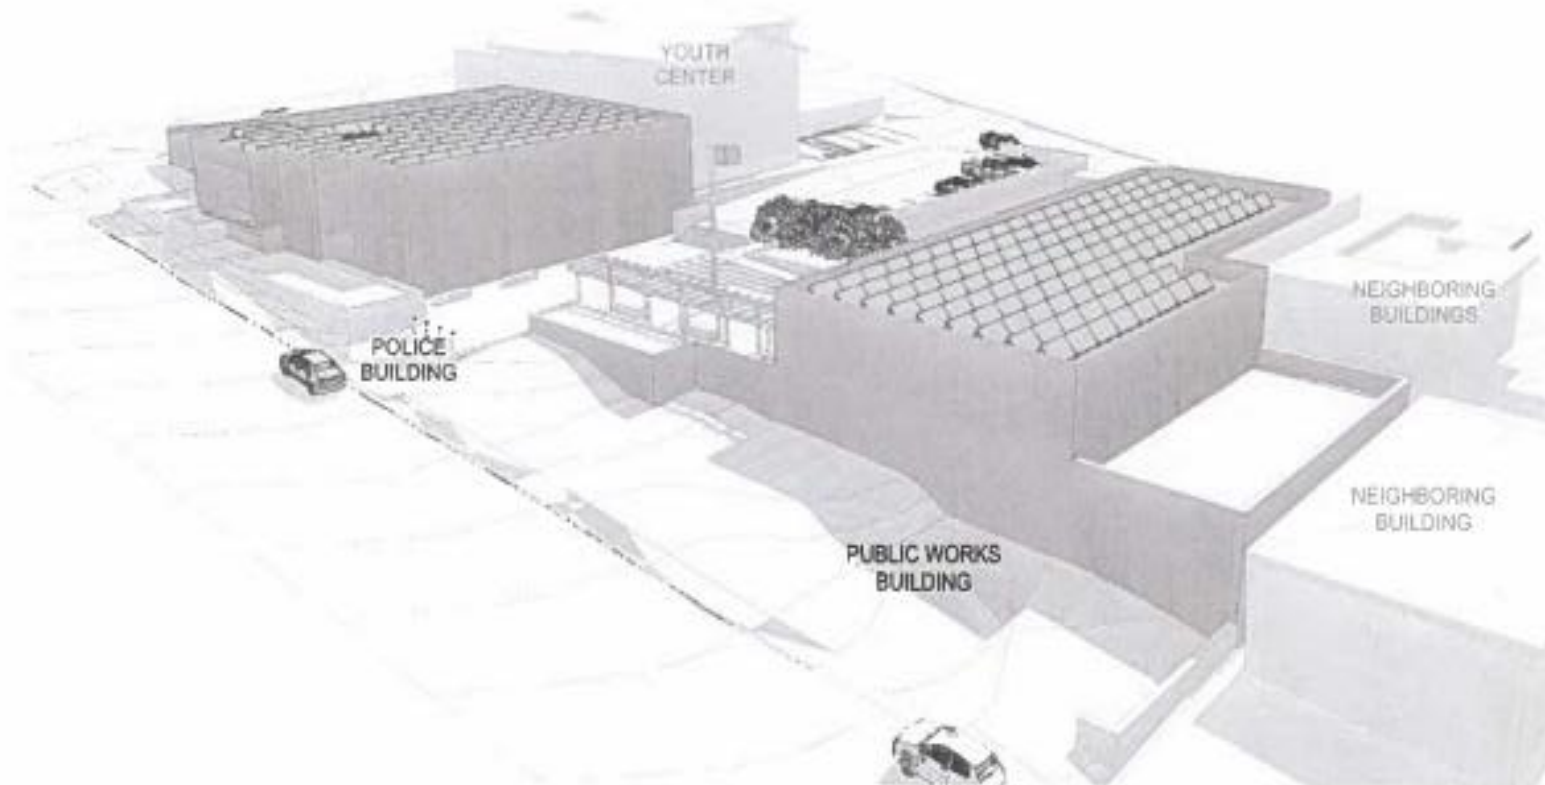

BIRDS EYE VIEW FROM SOUTHWEST
CONCEPTUAL BUILDING MASSING STUDY (NO ARCHITECTURAL DETAILS SHOWN)

DRAFT: FOR DISCUSSION ONLY

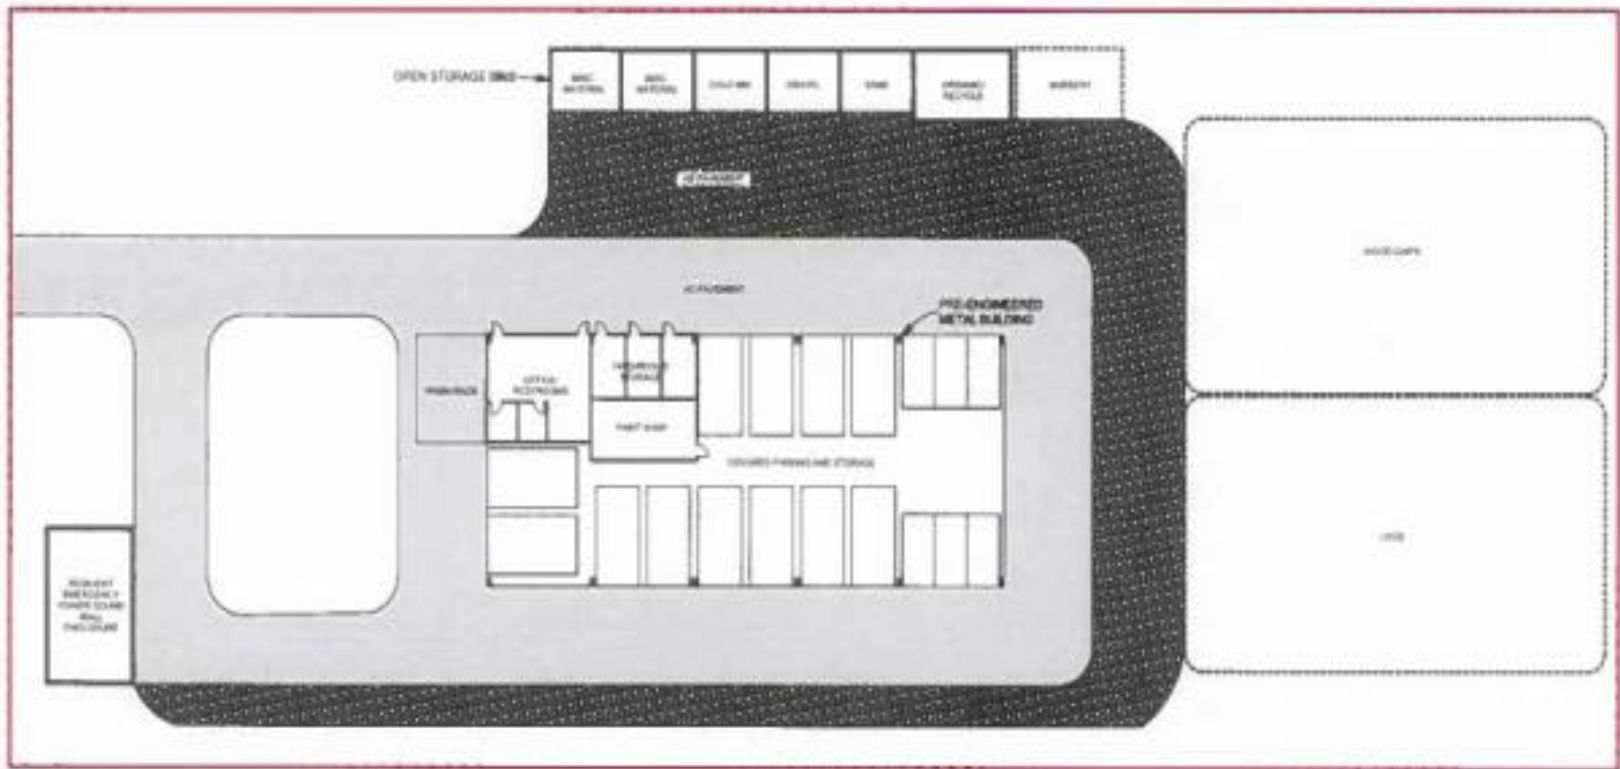

**CONCEPTUAL PROGRAMMATIC PLAN
PUBLIC WORKS EQUIPMENT YARD (NO SITE SELECTED)**

SCALE: 1/8" = 1'-0"

DRAFT; FOR DISCUSSION ONLY



COST

- Total Cost (Estimate)
\$30+ Million
- Further plans need to be developed to get more accurate cost estimates
- Finance options have not been developed
- Council direction needed



Conclusion

- Take Comments and Questions
- Meet at a future date/time (TBD)